

既設管撤去
 仕切弁box撤去 底板まで N=4(H=0.8m)
 上部のみ N=2(H=0.8m)
 φ75 N=1
 既設鋼管切断 φ150 N=5
 既設管吊り込み撤去 φ150 L=15.0m

西側既設配管撤去

既設管撤去
仕切弁box撤去 底板まで N=4(H=0.8m)
上部のみ N=2(H=0.8m)
φ75 N=1
既設横管切断 φ150 N=5
既設管吊り込み撤去 φ150 L=15.0m

仕切弁box撤去

既設管撤去
仕切弁box撤去 上部のみN=3

位置図

標準断面図 1:50(A-A)

A緊込部既設配管図(想定)

既設管撤去
仕切弁box撤去 底板まで (H=1.0m)
75φ 継手取外し φ75 N=1
既設横管切断 φ75 N=1
既設管吊り込み撤去 φ75 L=1.0m

南 北

石土池

峰寺

施工箇所

令和7年度

工 事 名	十市地区石綿管布設替工事			
工事箇所	南国市 十市			
路 線 名	市道 久枝十市線			
図面名称	当初図			
図面番号	1/2	縮 尺	図 示	
局 長	次 長	係 長	係 員	


The map shows a topographic view of a region. In the center is a large blue area labeled '石土池' (Shituchi Pond). To the right of the pond is a hill with a temple labeled '峰寺' (Fusheng Temple). To the left of the pond is a residential area with several buildings. A red line is drawn across the bottom of the map, indicating the '施工箇所' (Shi Gong Guan Suo) or construction site. The line starts near the bottom left and curves towards the bottom right, passing through a residential area.




工 事 名	十市地区石綿管布設替工事										
工事箇所	南国市 十市										
路 線 名	市道 久枝十市線										
図面名称	当初図										
図面番号	1/2				縮 尺		図示				
局 長			次 長			係 長			係 員		
事務所名	南国市上下水道局										

土工断面図 1:20

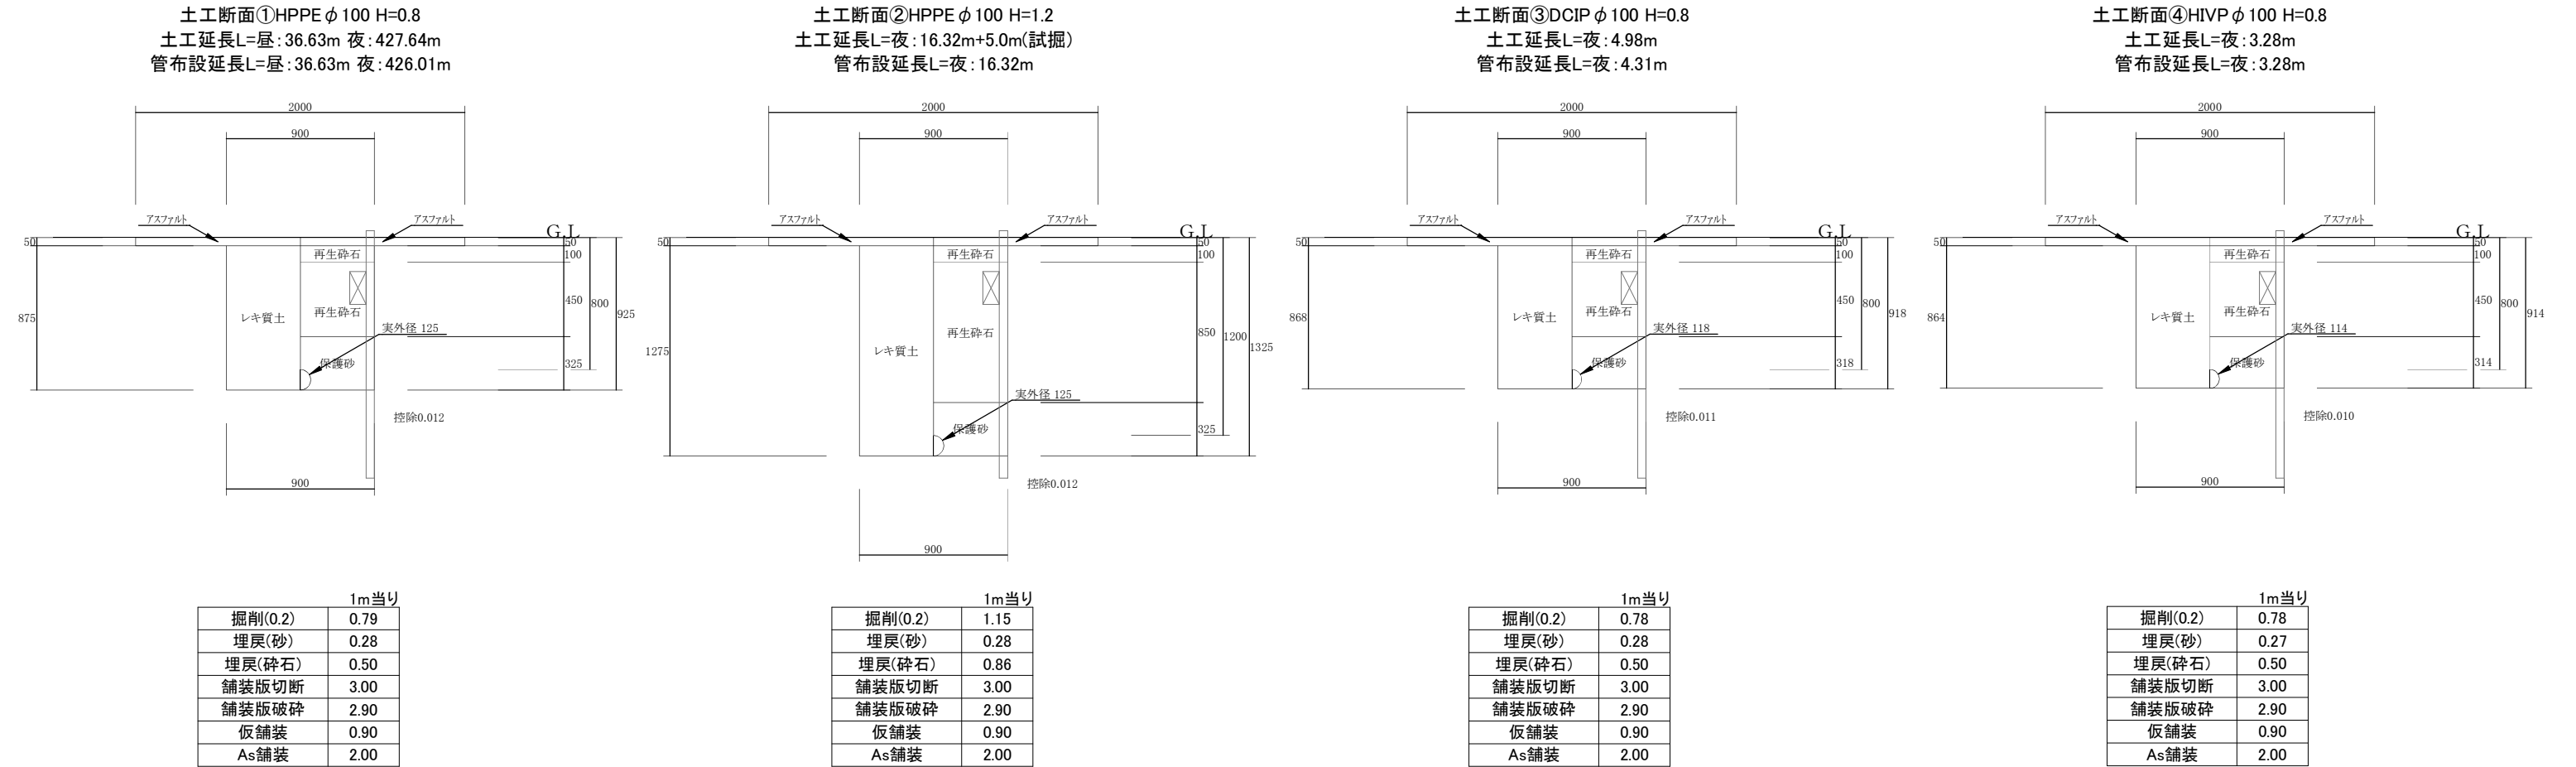


給水切替え図


給水1・3・8・14・19

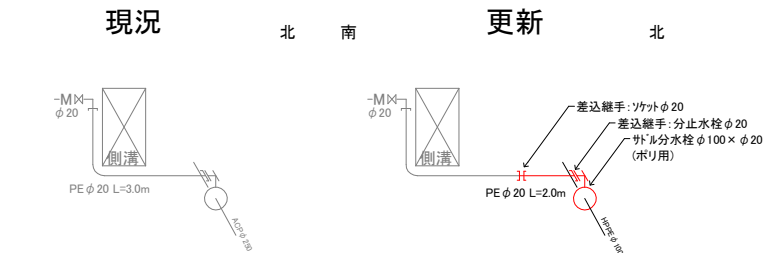


給水2・4・7・12

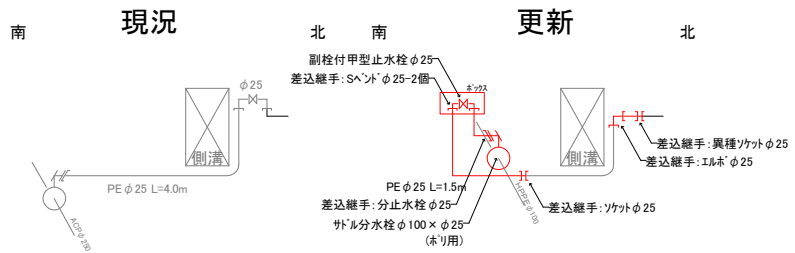


給水5・10

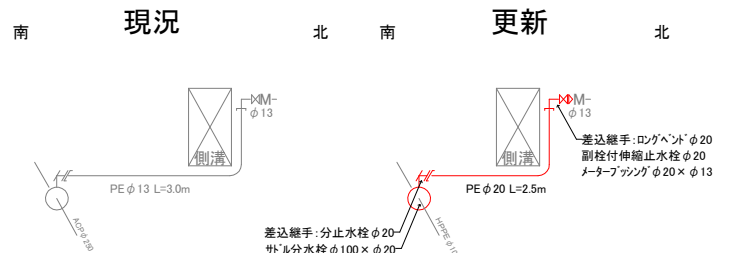


給水土工
土工延長L=昼:15.0m 夜:25.0m

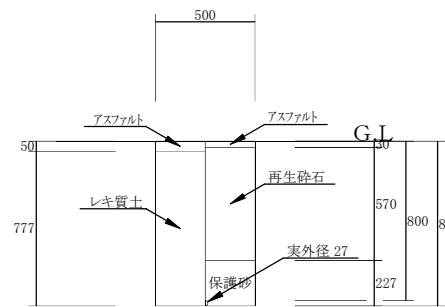

給水6・9・11・16

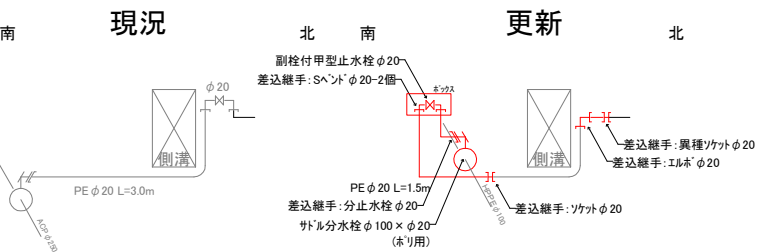


給水13・17

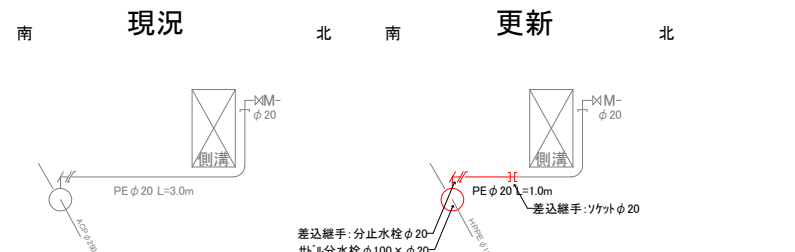

給水15・18



給水20

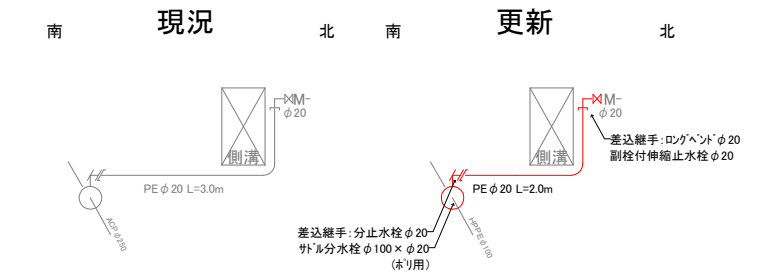

1m当り	
掘削(0.2)	0.39
埋戻(砂)	0.11
埋戻(碎石)	0.29
舗装版切断	2.00
舗装版破碎	0.50
仮舗装	0.50

令和 7 年度

工 事 名	十市地区石綿管布設替工事				
工 事 箇 所	南国市 十市				
路 線 名	市道 久枝十市線				
図 面 名 称	当初図				
図 面 番 号	2/2	縮 尺		図 示	
局 長		次 長		係 長	係 員
事 務 所 名	南国市上下水道局				